

LEGEND

- SB-2 TEST-BORING LOCATION
- ⊕ MW-2 MONITORING-WELL LOCATION
- ▲ SW-3 STORM-WATER SAMPLING LOCATION
- APPROXIMATE EXTENT OF WASTE
- 2260 GROUND-WATER ELEVATION, SHALLOW ZONE
- 2230 GROUND-WATER ELEVATION, DEEP ZONE

NOTE: ALL MONITORING-WELL LOCATIONS ARE APPROXIMATE

E:\ADCADD\P\TRINITY\GW-DEC97.DWG D.B.Z. 3/3/1998

GROUND-WATER ELEVATION CONTOURS ON DECEMBER 15, 1997


CLIENT:

TRINITY COUNTY

PROJECT:

WEAVERVILLE LANDFILL

DRAWN BY

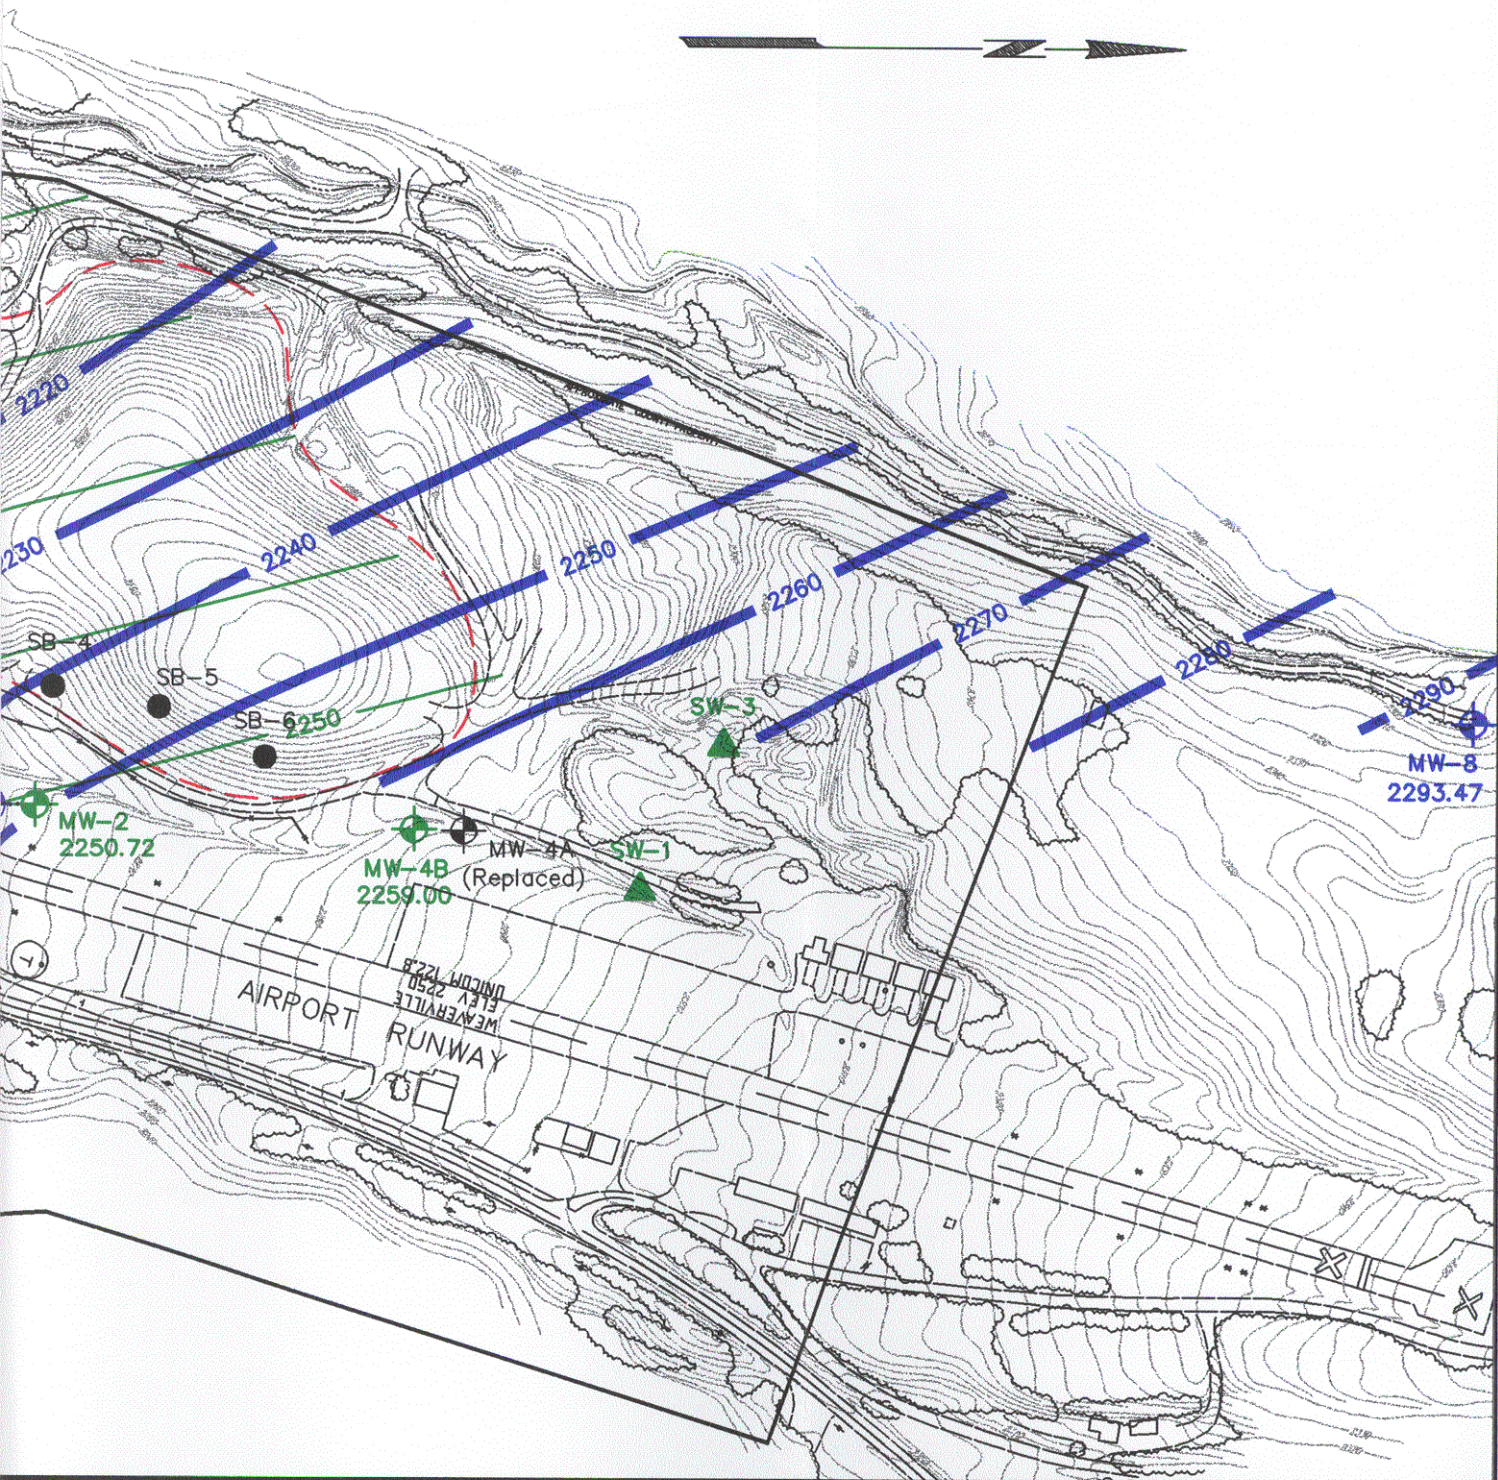

LAWRENCE & ASSOCIATES

2001 MARKET STREET, RM. 523

REDDING, CA 96001

PHONE (916) 244-9703

FAX (916) 244-5021

SCALE:

1" = 300'

DATE:

1/12/97

JOB NO.:

C97.01.13.C

DRAWN BY:

D. ZAITZ

CHECKED BY:

B. GARTNER

FIGURE 2